


6-18-09		ADDED RETROFIT DETAIL		DATE		DEPARTMENT OF TRANSPORTATION	
		AND ADDED ALT. RAMP				STATE OF GEORGIA	
10-2-06		DETAIL AND GEN. NOTES				SPECIAL DETAIL DETECTABLE WARNING SURFACE TRUNCATED DOME SIZE, SPACING AND ALIGNMENT REQUIREMENTS NO SCALE	
5-10-06		ADDED TOLERANCE TO DTL.					
		REVISED/UNCLARIFIED DOMES					
		AND NOTES.					
11-14-02		REVISED		REVISION			
7-29-02						MARCH 12, 2002	
GLO				BY		NUMBER	
						A4	

- RETROFIT SURFACED APPLIED MATERIALS ONLY:
1. CHANGES IN LEVEL OF $\frac{1}{4}$ " (6.4 mm) HIGH MAXIMUM SHALL BE PERMITTED VERTICALLY ON SURFACED APPLIED MATERIALS.
 2. CHANGES IN LEVEL BETWEEN $\frac{1}{4}$ " (6.4 mm) HIGH MINIMUM AND $\frac{1}{2}$ " (13mm) HIGH MAXIMUM SHALL BE BEVELED WITH A SLOPE NOT STEEPER THAN 2:1.

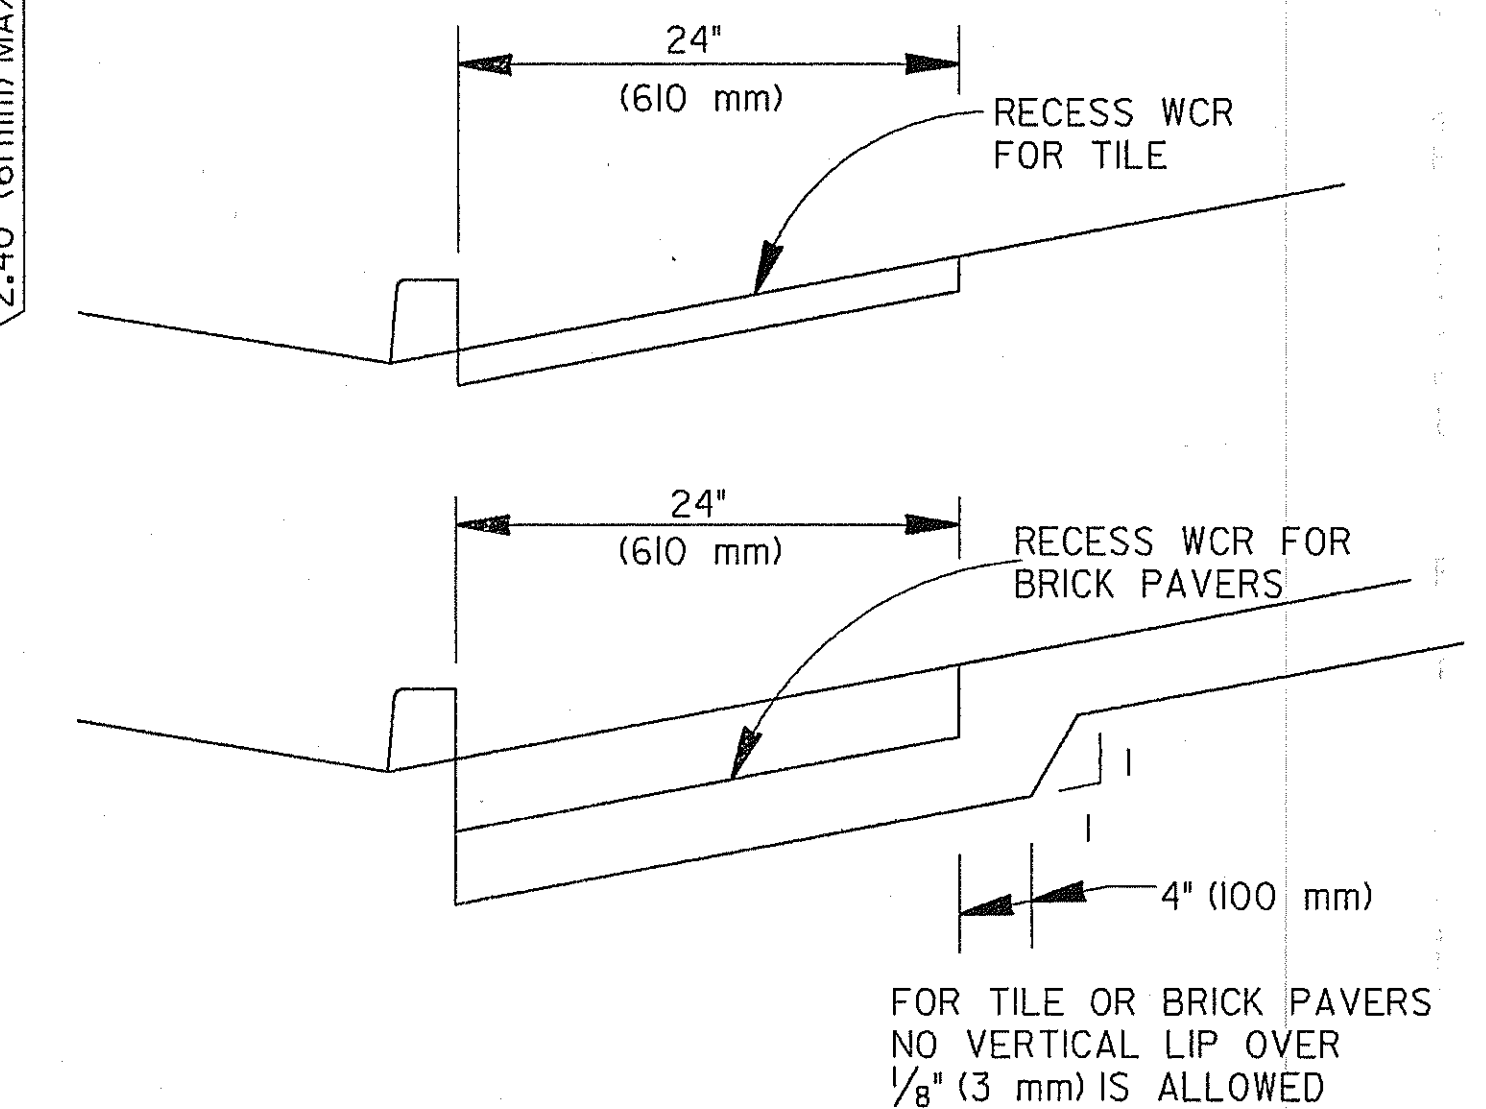

DETAIL FOR DETECTABLE
WARNING AT CUT-THRU CONCRETE ISLAND